

GENERAL STRIPING & PAVEMENT MARKING NOTES:


1. FOR ALL GENERAL STRIPING AND PAVEMENT MARKING NOTES, REFER TO PD1.

STRIPING LEGEND (ALTA ARDEN EXPRESSWAY)


#	REFERENCE TO STRIPING DETAILS IN THE 2023 STATE STANDARD PLANS
A	12" WIDE WHITE CROSSWALK OR LIMIT LINE PER STATE STANDARD PLAN A24E
B	BIKE LANE LEGEND PER DWG 0L5 IN THE SPECIAL PROVISIONS
C	"STOP", "SIGNAL", "AHEAD" LEGENDS PER STATE STANDARD PLAN A24D. DISTANCE FROM LIMIT LINE TO "STOP" LEGEND SHALL BE 16' PER DWG 4-82 IN THE SPECIAL PROVISIONS
D	BICYCLE LOOP DETECTOR SYMBOL PER DWG 0L6 IN THE SPECIAL PROVISIONS
E	LIMIT OF PAVEMENT OVERLAY AND STRIPE REMOVAL (CONTRACTOR TO REFRESH EXISTING STRIPING 100' BEYOND LIMIT AS DIRECTED BY ENGINEER).
F	TYPE IV PAVEMENT DIRECTIONAL ARROW PER STATE STD PLAN A24A
K	BUFFERED BIKE LANE PER DETAIL THIS SHEET
26	DETAIL 26 MODIFIED, PER DWG 4-77 IN THE SPECIAL PROVISIONS



MATCHLINE 218+50
SEE BELOW

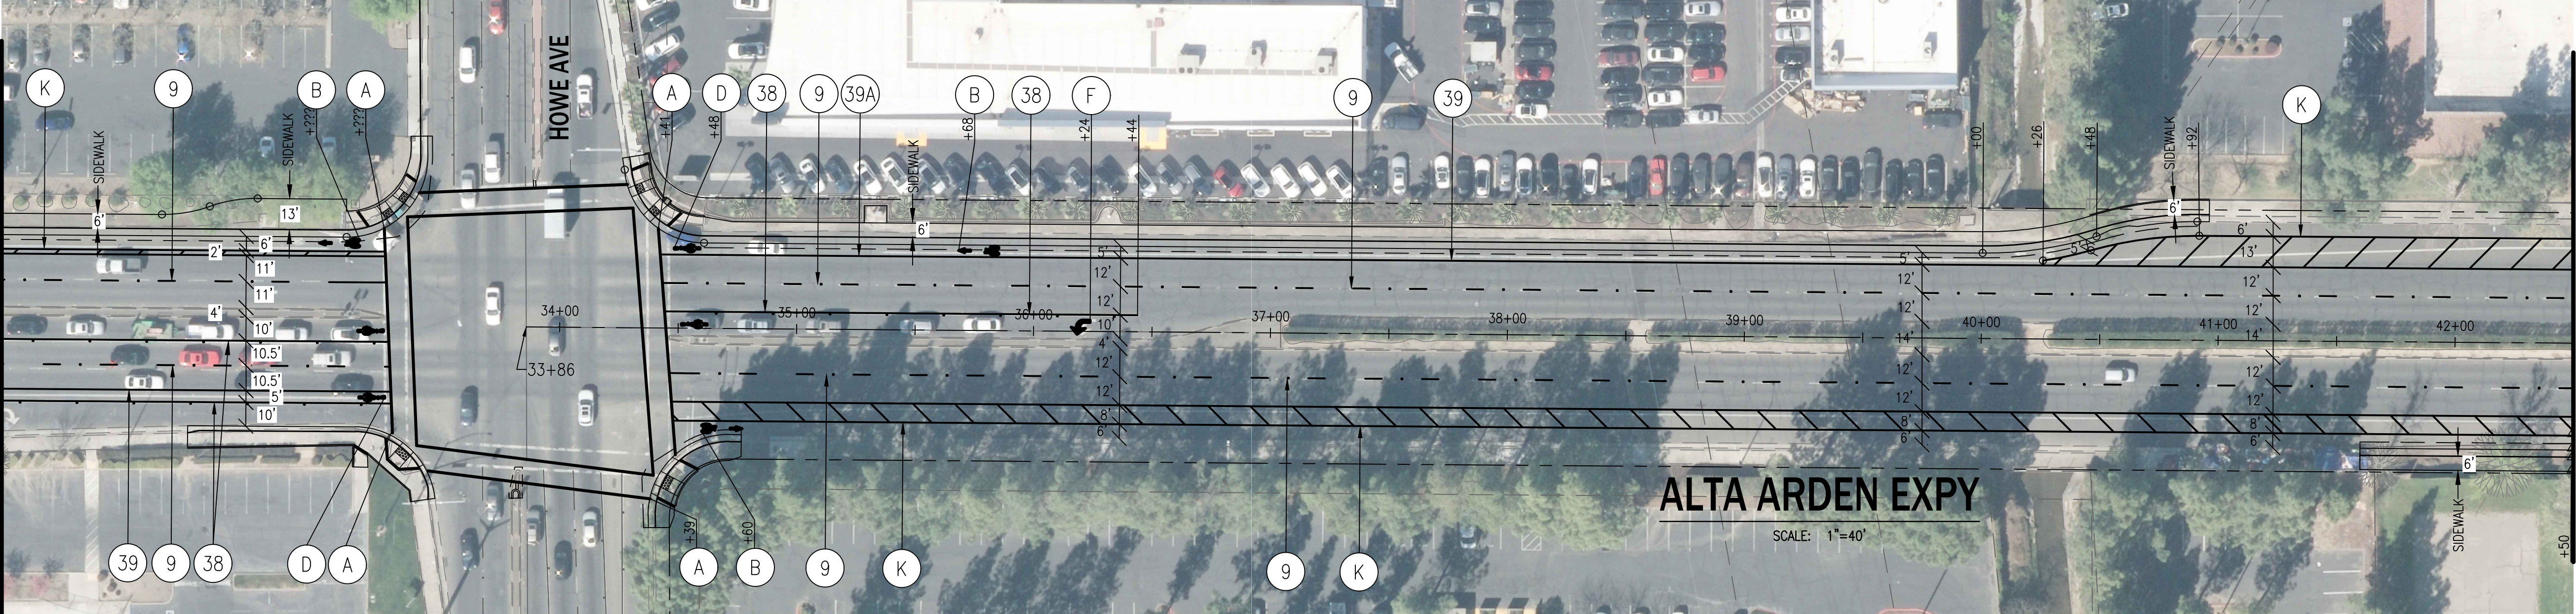

MATCHLINE 42+50
SEE DRAWING PD2

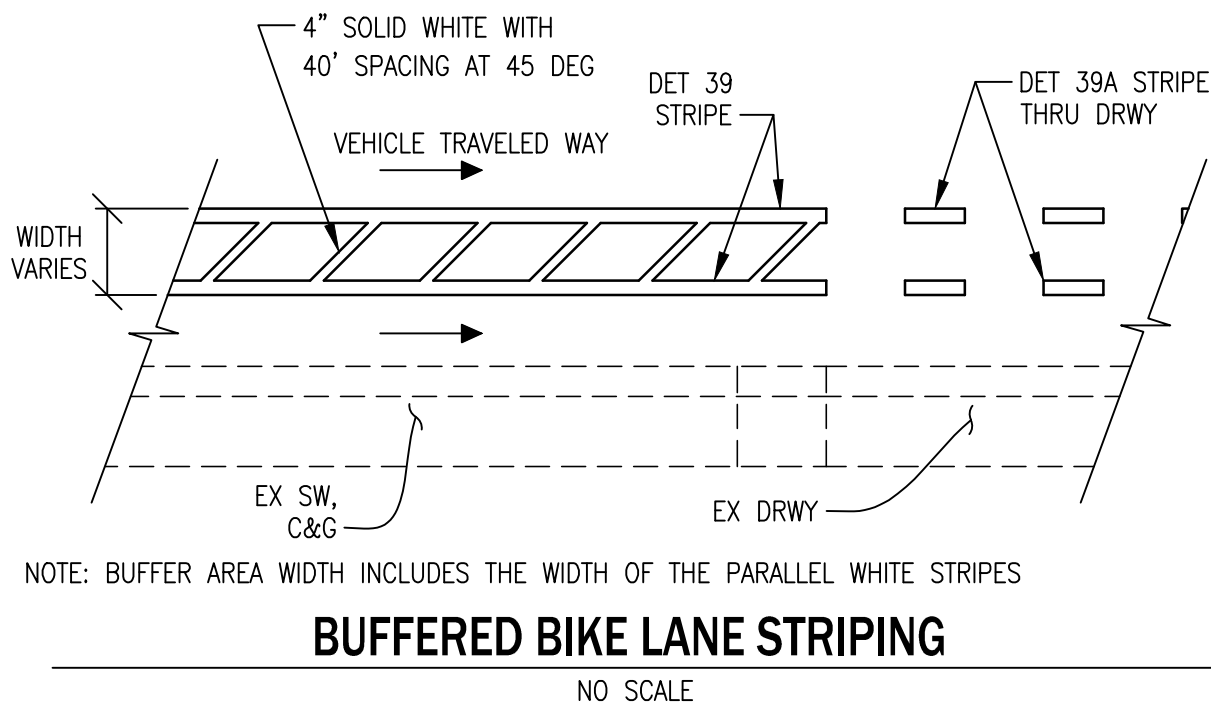

STRIPING PLAN APPROVED BY:

Desigined by:
Steve White
DA184156F485474.


STEPHEN V. WHITE, CHIEF
DEPARTMENT OF TRANSPORTATION

6/13/2026

DATE



COUNTY OF SACRAMENTO - COMMUNITY SERVICES AGENCY
DEPARTMENT OF TRANSPORTATION
PAVEMENT DELINEATION
ALTA ARDEN EXPRESSWAY PHASE 1
HOWE AVE TO FULTON AVE

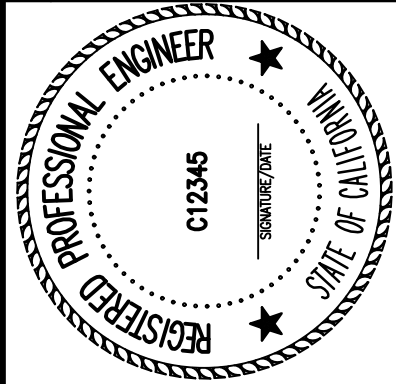


APPR.	REVISIONS	DATE


PREPARED BY	DATE
SURVEY: A348	01/2025
DRAWN: JTW	6/2025
DESIGN: MDV	6/2025
CHECK: KJW	7/2025
SCALE	
HORIZONTAL:	1"=40'
VERTICAL:	1"=XX'
DRAWING	
PD1	OF PD3
SHEET	
2	OF 12

P:\SHARED_FOLDERS\PROJECTS\ALTA ARDEN\AUTOCAD\PLAN_SHEETS\ALTA ARDEN\ALTERNATIVE_FULTON.DWG Last Saved: 6/10/2026 5:07 PM Wright

MATCHLINE 50+50
SEE ABOVE

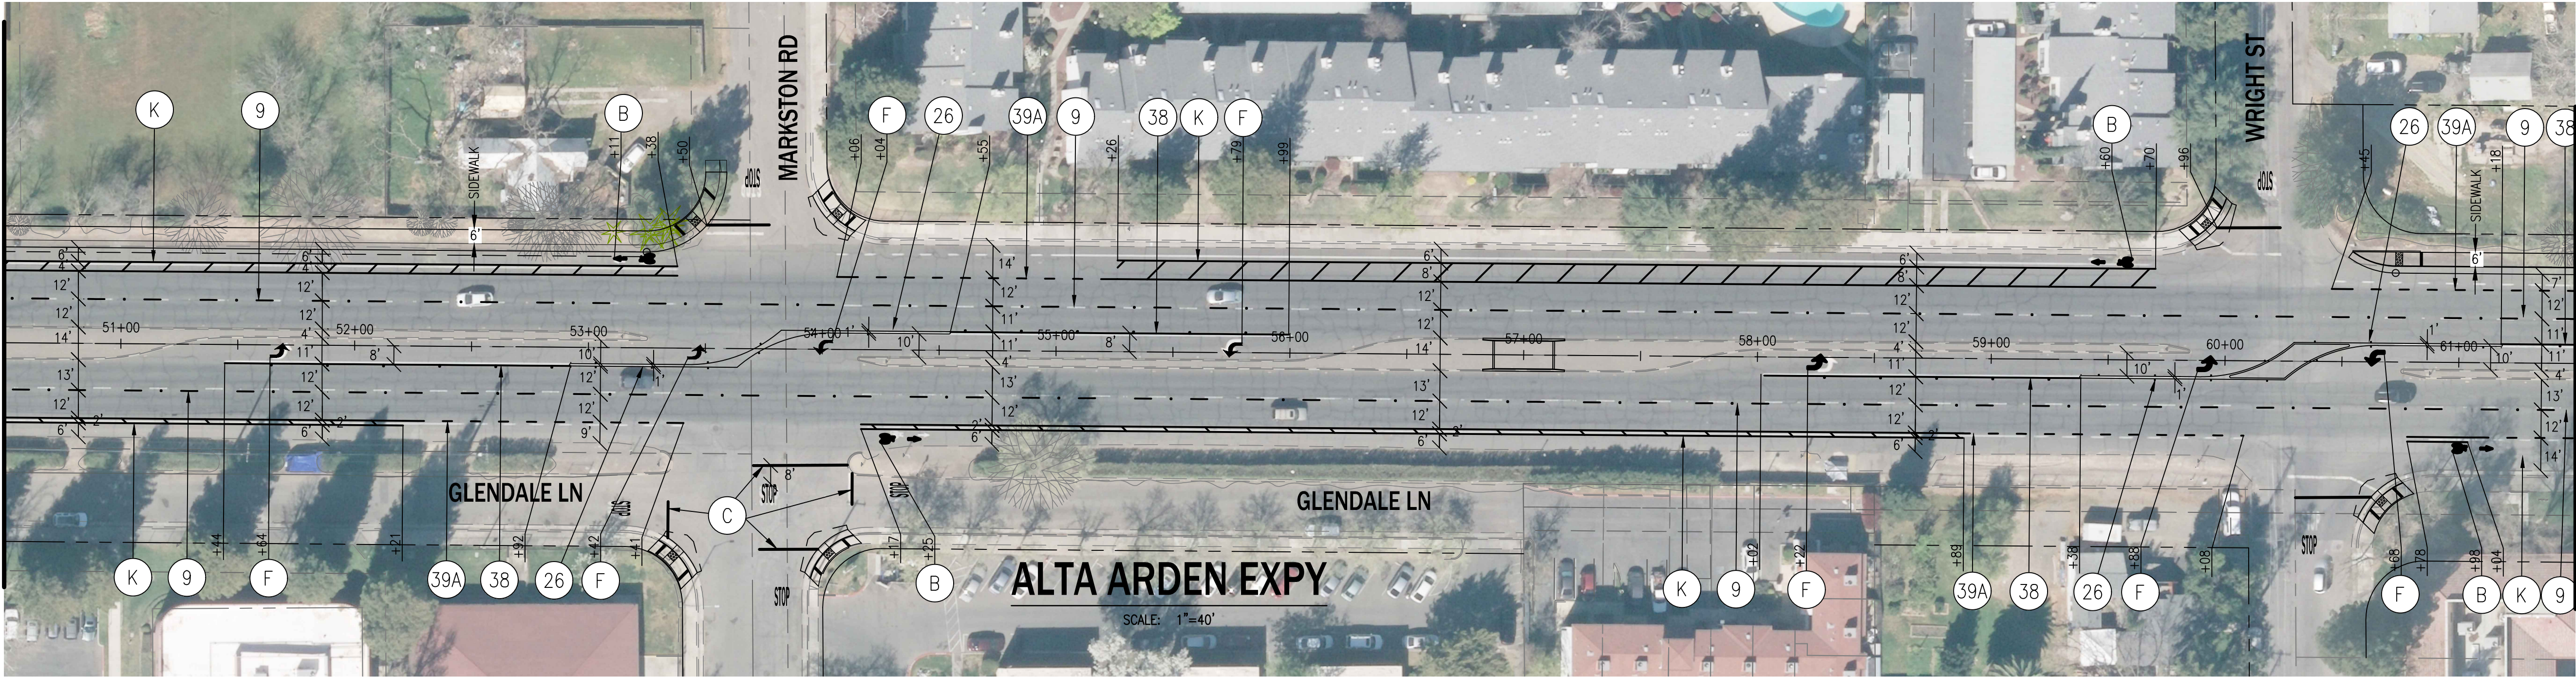

MATCHLINE 42+50
SEE DRAWING PD1

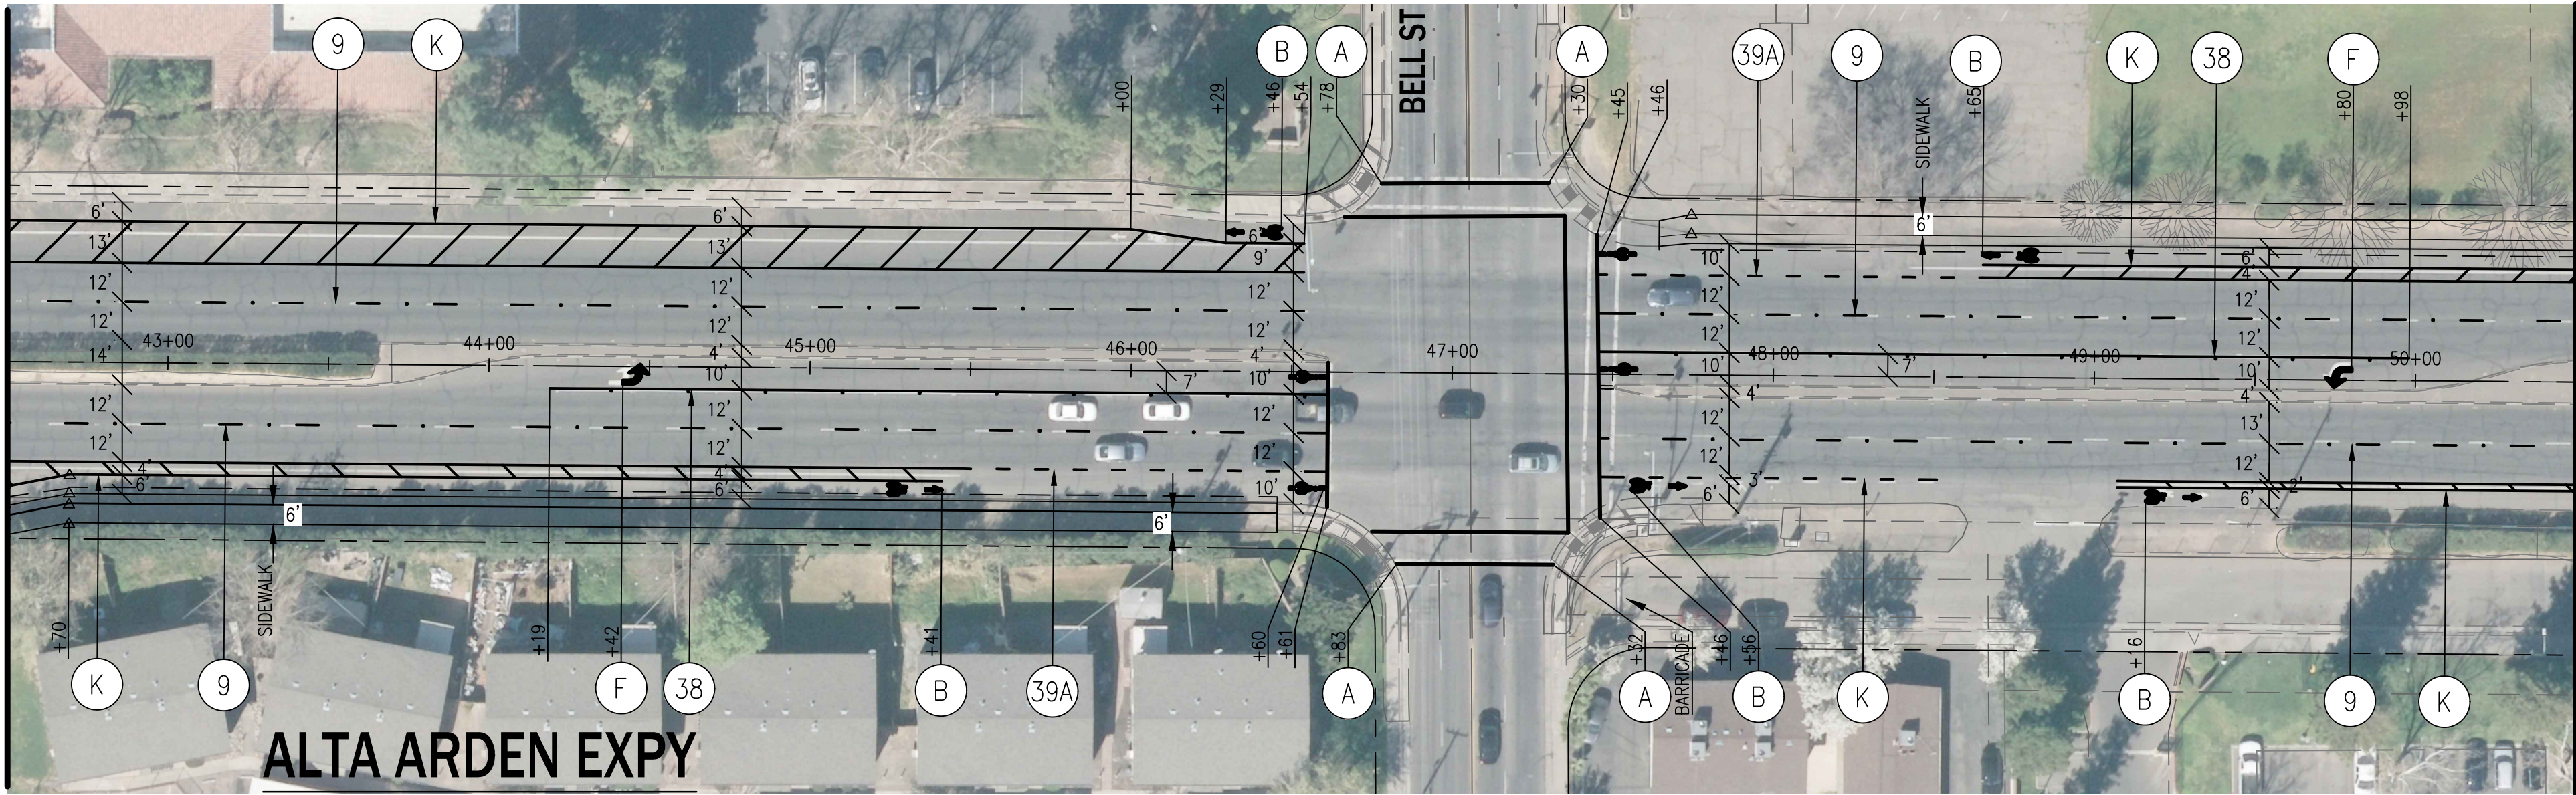

MATCHLINE 50+50
SEE BELOW

GENERAL STRIPING & PAVEMENT MARKING NOTES:

1. FOR ALL GENERAL STRIPING AND PAVEMENT MARKING NOTES, REFER TO PD1.

STRIPING LEGEND (ALTA ARDEN EXPRESSWAY)

#	REFERENCE TO STRIPING DETAILS IN THE 2023 STATE STANDARD PLANS
A	12" WIDE WHITE CROSSWALK OR LIMIT LINE PER STATE STANDARD PLAN A24E
B	BIKE LANE LEGEND PER DWG OL5 IN THE SPECIAL PROVISIONS
C	"STOP", "SIGNAL", "AHEAD" LEGENDS PER STATE STANDARD PLAN A24D. DISTANCE FROM LIMIT LINE TO "STOP" LEGEND SHALL BE 16' PER DWG 4-82 IN THE SPECIAL PROVISIONS
D	BICYCLE LOOP DETECTOR SYMBOL PER DWG OL6 IN THE SPECIAL PROVISIONS
E	LIMIT OF PAVEMENT OVERLAY AND STRIPE REMOVAL (CONTRACTOR TO REFRESH EXISTING STRIPING 100' BEYOND LIMIT AS DIRECTED BY ENGINEER).
F	TYPE IV PAVEMENT DIRECTIONAL ARROW PER STATE STD PLAN A24A
K	BUFFERED BIKE LANE PER DETAIL THIS SHEET
26	DETAIL 26 MODIFIED, PER DWG 4-77 IN THE SPECIAL PROVISIONS

MATCHLINE 61+50
SEE DRAWING PD3

STRIPING PLAN APPROVED BY:

Docusigned by:
Steve White
DA184156F465474

STEPHEN V. WHITE, CHIEF
DEPARTMENT OF TRANSPORTATION


6/13/2026

DATE



COUNTY OF SACRAMENTO - COMMUNITY SERVICES AGENCY
DEPARTMENT OF TRANSPORTATION

PAVEMENT DELINEATION
ALTA ARDEN EXPRESSWAY PHASE 1
HOWE AVE TO FULTON AVE

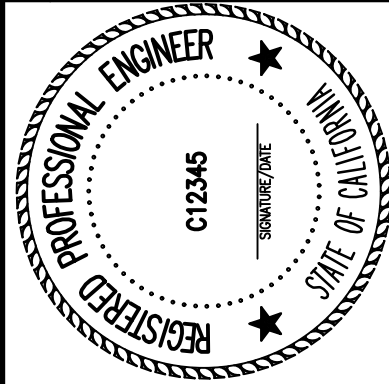

APPR.	REVISIONS	DATE


PREPARED BY	DATE
SURVEY: A348	01/2025
DRAWN: JTW	06/2025
DESIGN: MDV	06/2025
CHECK: KJW	07/2025

SCALE
HORIZONTAL: 1"=40'
VERTICAL: 1"=XX'
INCHES
0 1 2
FEET
0 40 80


DRAWING
PD2 OF PD3
SHEET
3 OF 12

P:\SHARED_FOLDERS\PROJECTS\ALTA ARDEN\AUTOCAD\PLAN_SHEETS\B-PLANS\PD_SHEETS_ALTERNATIVE_FULTON.DWG Last Saved: 6/10/2026 5:04 PM Wright

MATCHLINE 66+50
SEE ABOVE

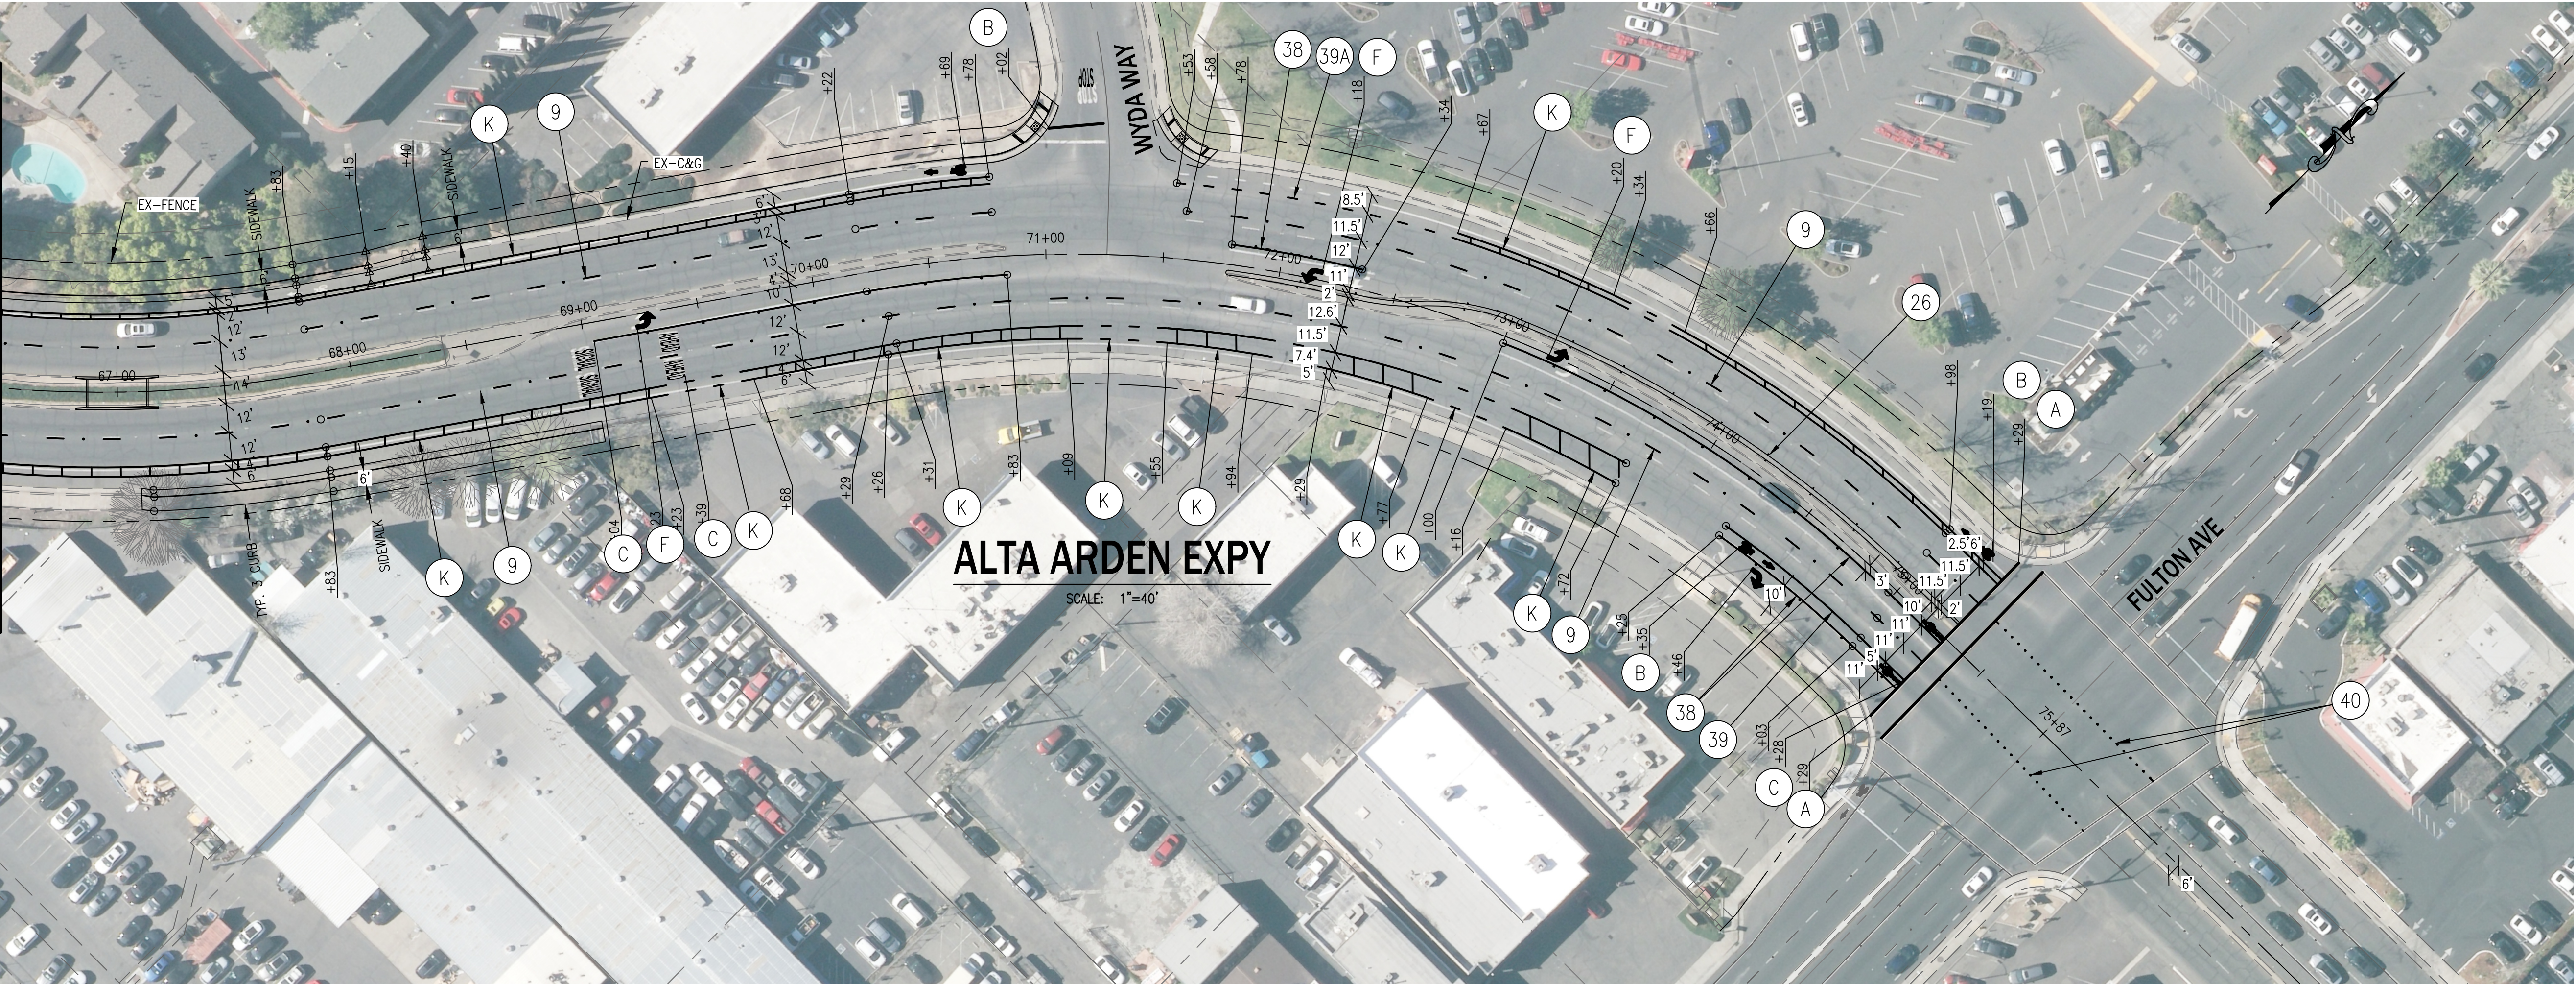

MATCHLINE 61+50
SEE DRAWING PD1

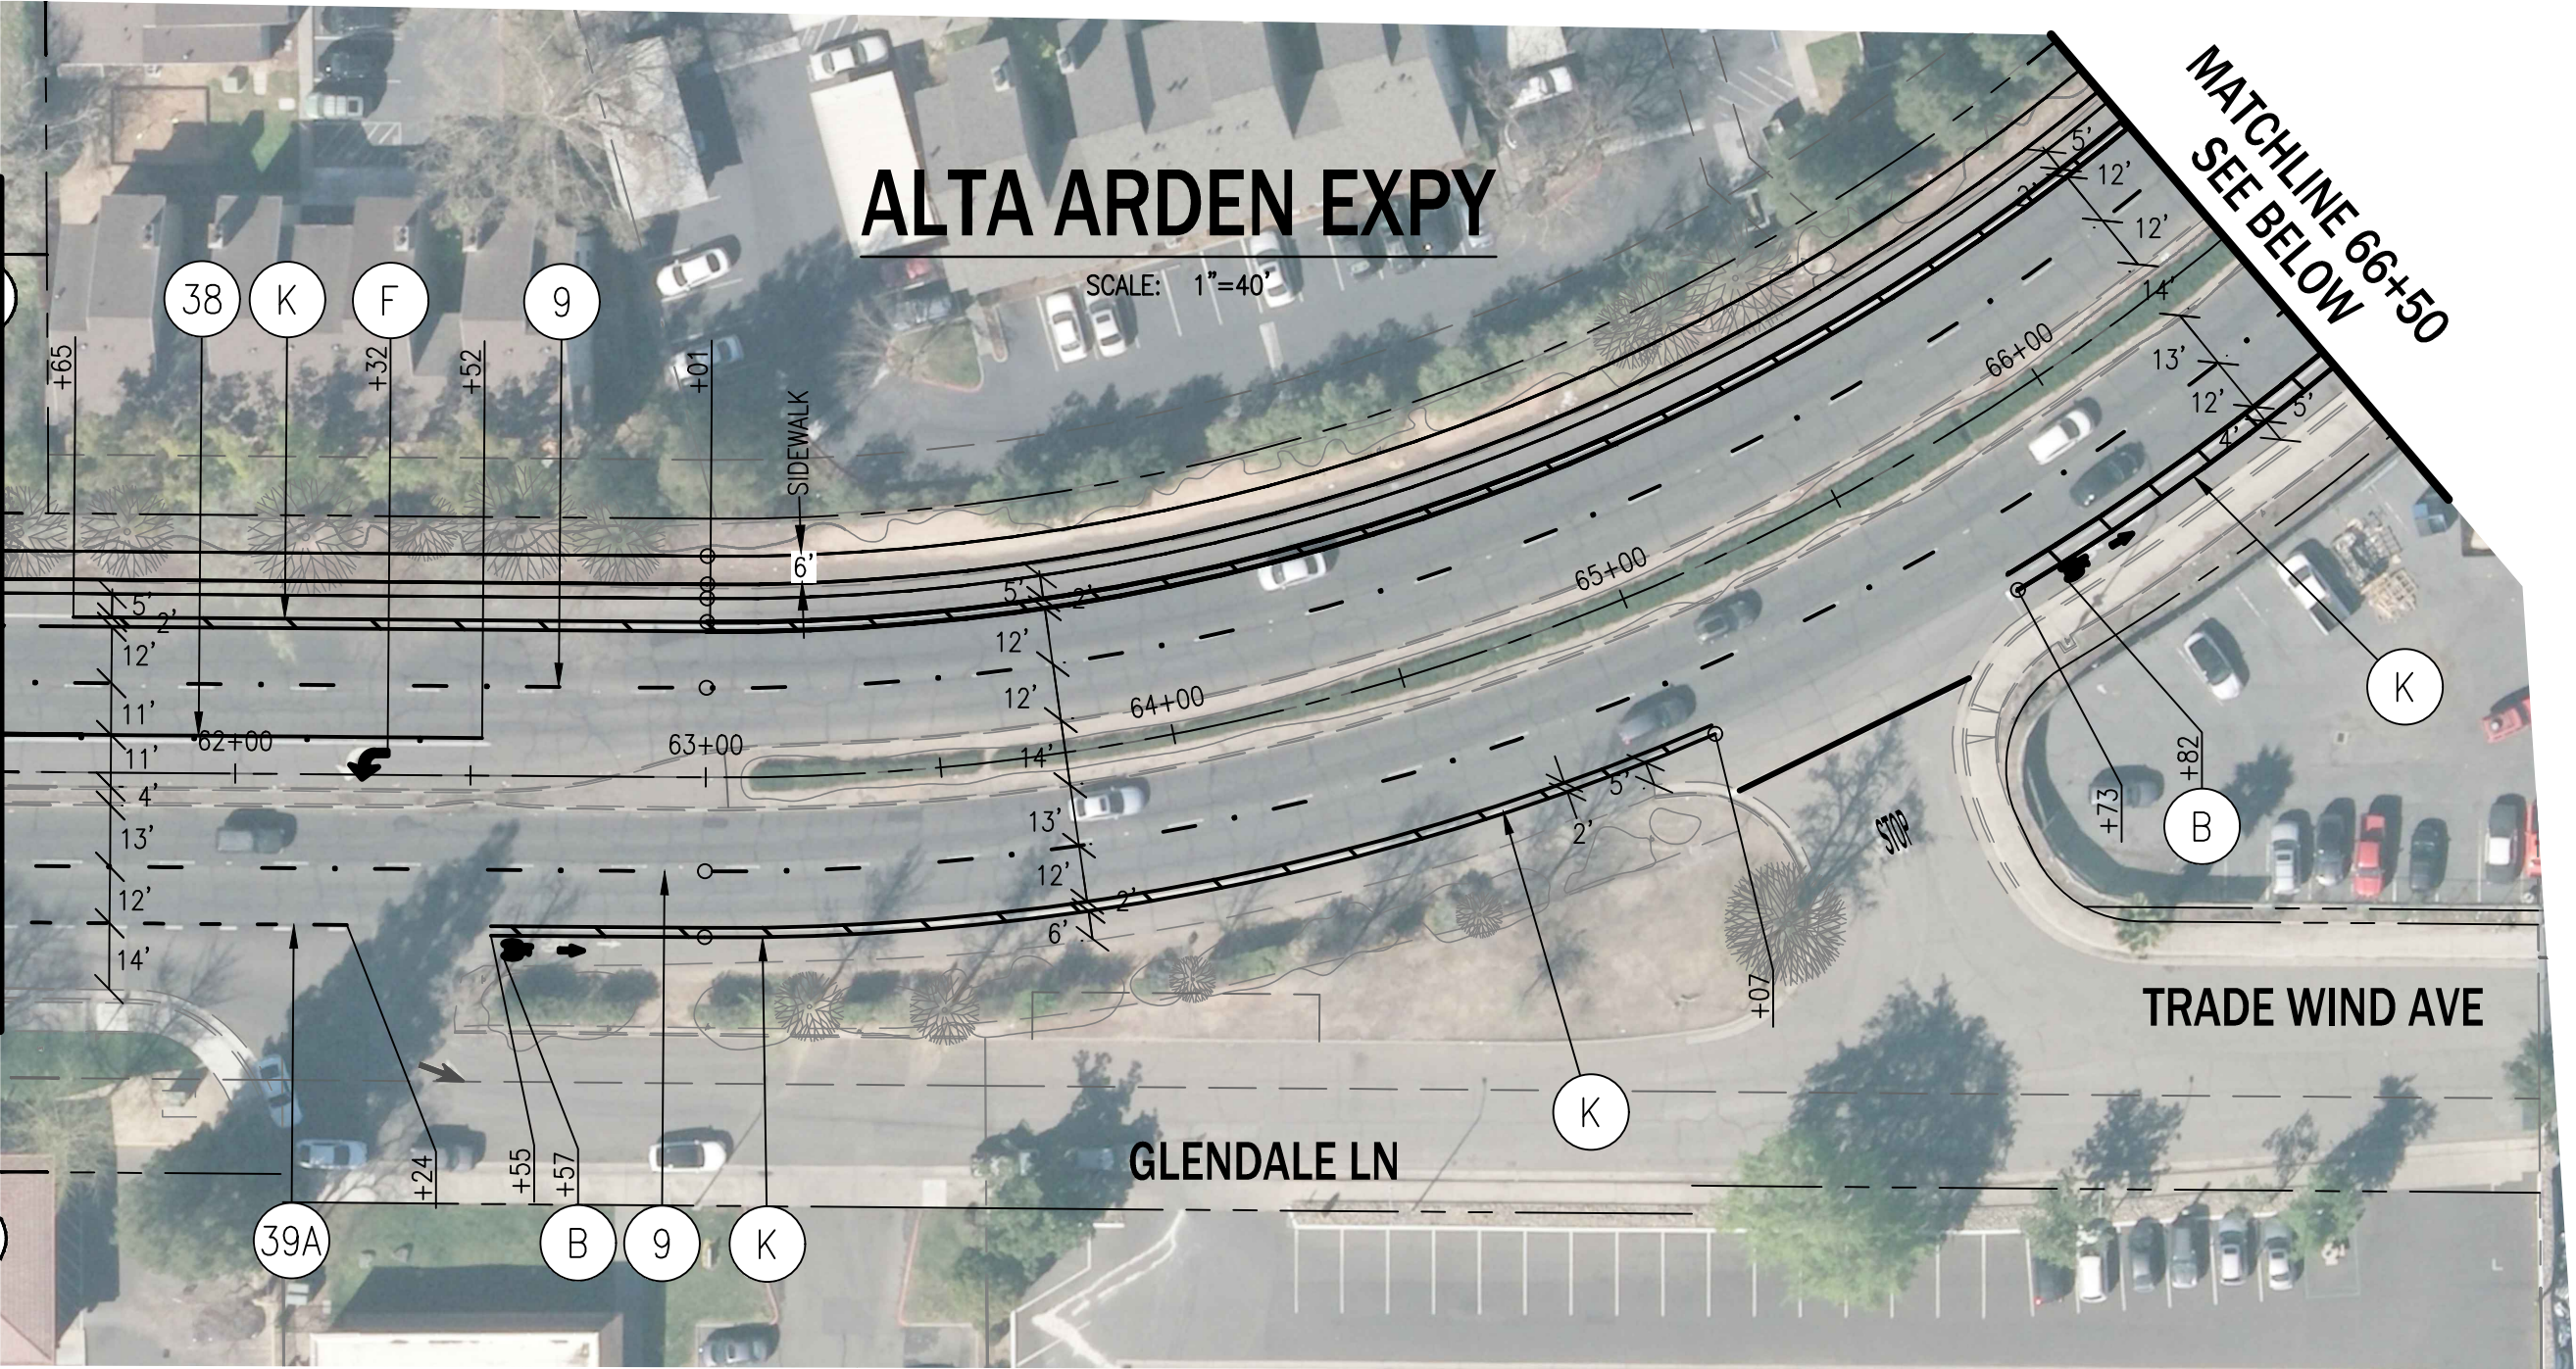

GENERAL STRIPING & PAVEMENT MARKING NOTES:

1. FOR ALL GENERAL STRIPING AND PAVEMENT MARKING NOTES, REFER TO PD1.

STRIPING LEGEND (ALTA ARDEN EXPRESSWAY)	
#	REFERENCE TO STRIPING DETAILS IN THE 2023 STATE STANDARD PLANS
A	12" WIDE WHITE CROSSWALK OR LIMIT LINE PER STATE STANDARD PLAN A24E
B	BIKE LANE LEGEND PER DWG 0L5 IN THE SPECIAL PROVISIONS
C	"STOP", "SIGNAL", "AHEAD" LEGENDS PER STATE STANDARD PLAN A24D. DISTANCE FROM LIMIT LINE TO "STOP" LEGEND SHALL BE 16' PER DWG 4-82 IN THE SPECIAL PROVISIONS
D	BICYCLE LOOP DETECTOR SYMBOL PER DWG 0L6 IN THE SPECIAL PROVISIONS
E	LIMIT OF PAVEMENT OVERLAY AND STRIPE REMOVAL (CONTRACTOR TO REFRESH EXISTING STRIPING 100' BEYOND LIMIT AS DIRECTED BY ENGINEER).
F	TYPE IV PAVEMENT DIRECTIONAL ARROW PER STATE STD PLAN A24A
K	BUFFERED BIKE LANE PER DETAIL THIS SHEET
26	DETAIL 26 MODIFIED, PER DWG 4-77 IN THE SPECIAL PROVISIONS



COUNTY OF SACRAMENTO - COMMUNITY SERVICES AGENCY
DEPARTMENT OF TRANSPORTATION
PAVEMENT DELINEATION
ALTA ARDEN EXPRESSWAY PHASE 1
HOWE AVE TO FULTON AVE

PREPARED BY	DATE
SURVEY: A348	01/2025
DRAWN: JTW	06/2025
DESIGN: MDV	06/2025
CHECK: KJW	07/2025

SCALE	
HORIZONTAL:	1"=40'
VERTICAL:	1"=XX'
INCHES	
0	1 2
FEET	
0	40 80

DRAWING	
PD3	OF PD3
SHEET	
4	OF 12

STRIPING PLAN APPROVED BY:

DocuSigned by:
Steve White
0A104150F465474...

STEPHEN V. WHITE, CHIEF
DEPARTMENT OF TRANSPORTATION

6/13/2026

DATE